


Haus Notker Labeo
Attika



Haus Notker Labeo
Attika

3 1/2 Zimmer
Grundriss 1:100

Attika Wohnung 41

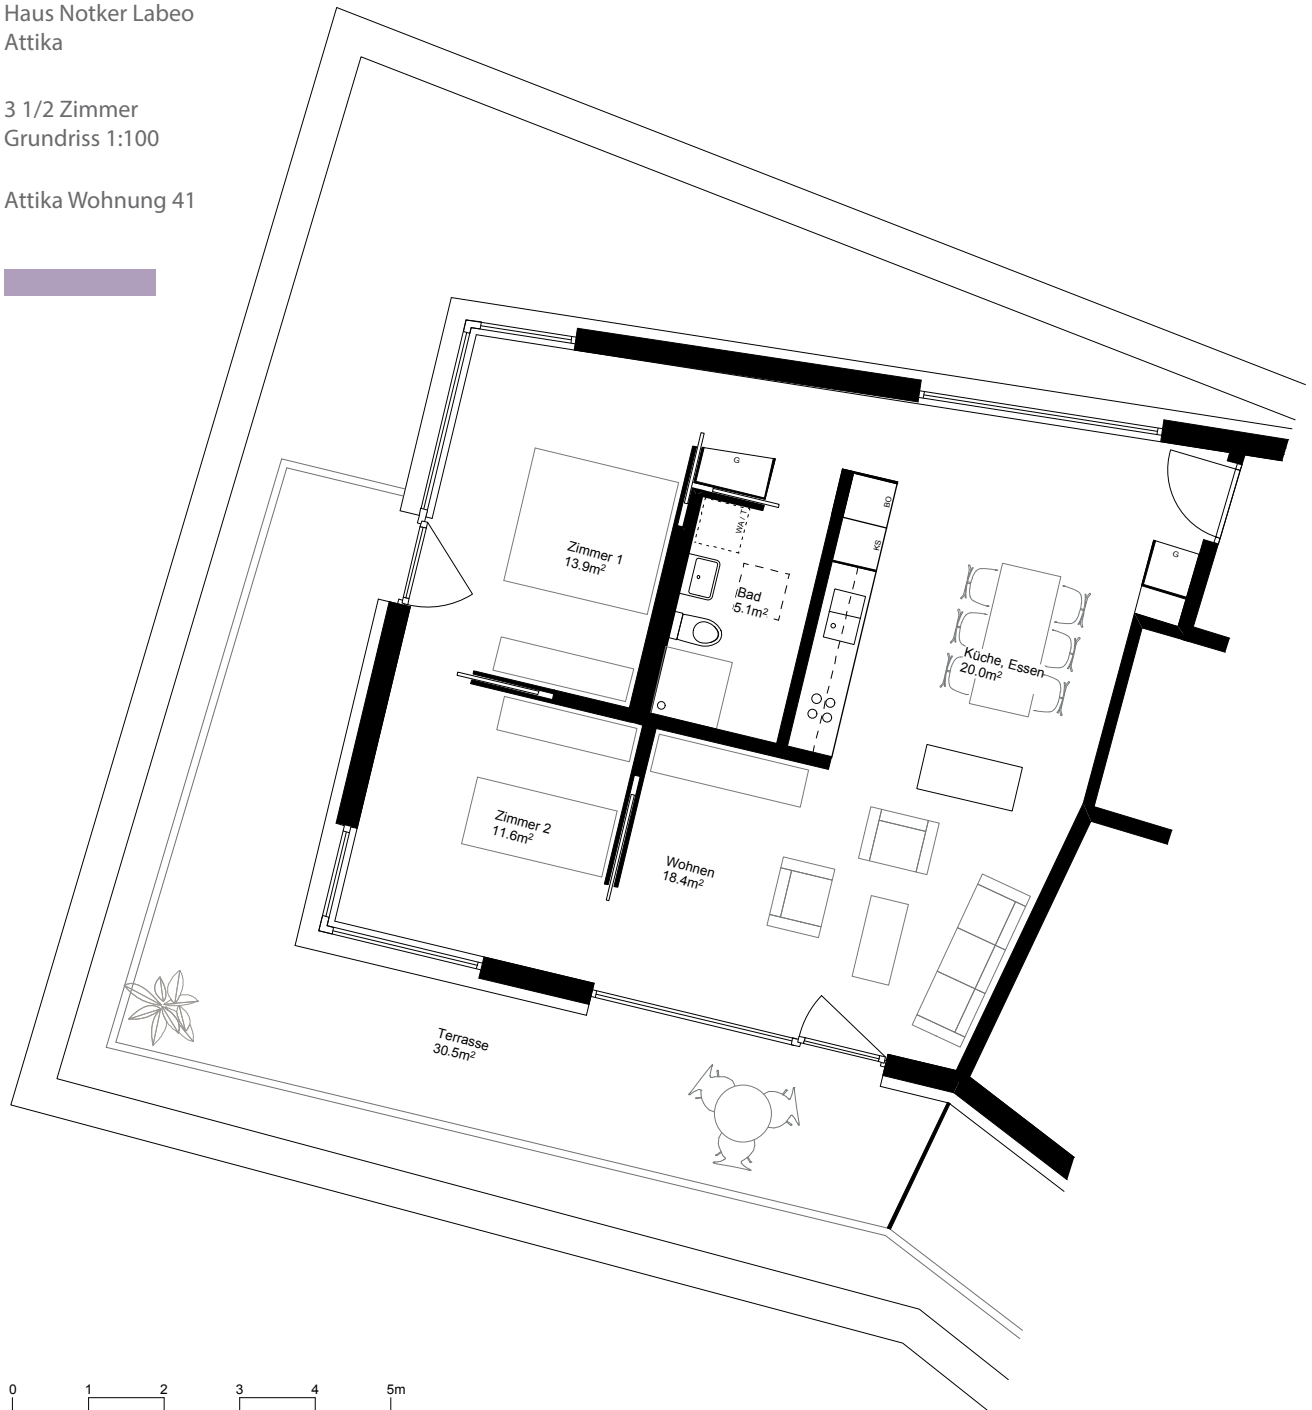

Haus Notker Labeo
Attika

2 1/2 Zimmer
Grundriss 1:100



Attika Wohnung 42



Haus Notker Labeo
Attika

2 1/2 Zimmer
Grundriss 1:100


Attika Wohnung 43

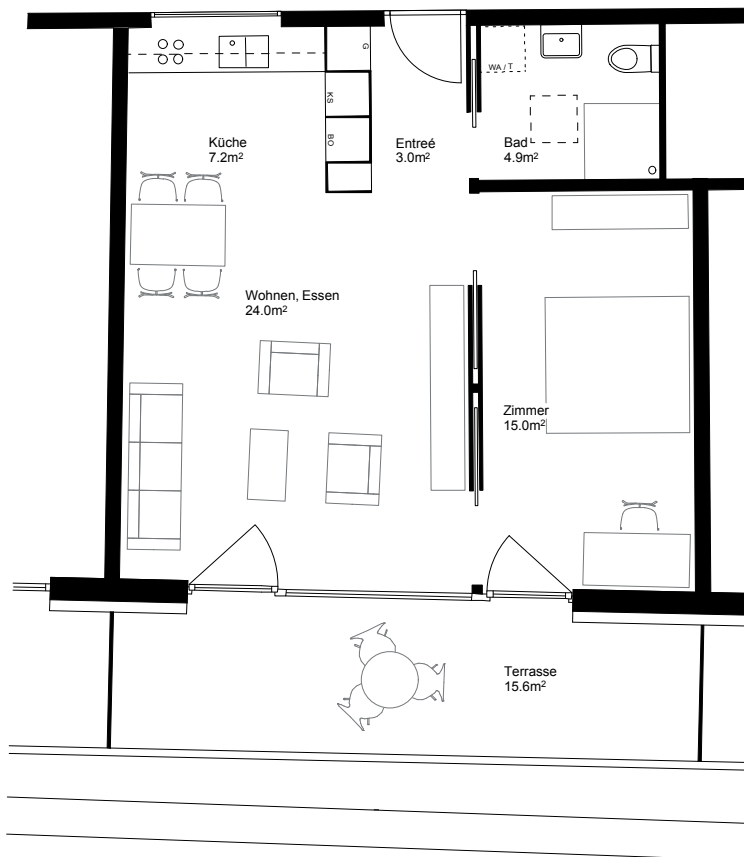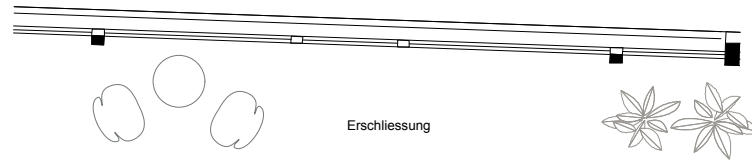

Haus Notker Labeo
Attika

2 1/2 Zimmer
Grundriss 1:100

Attika Wohnung 44

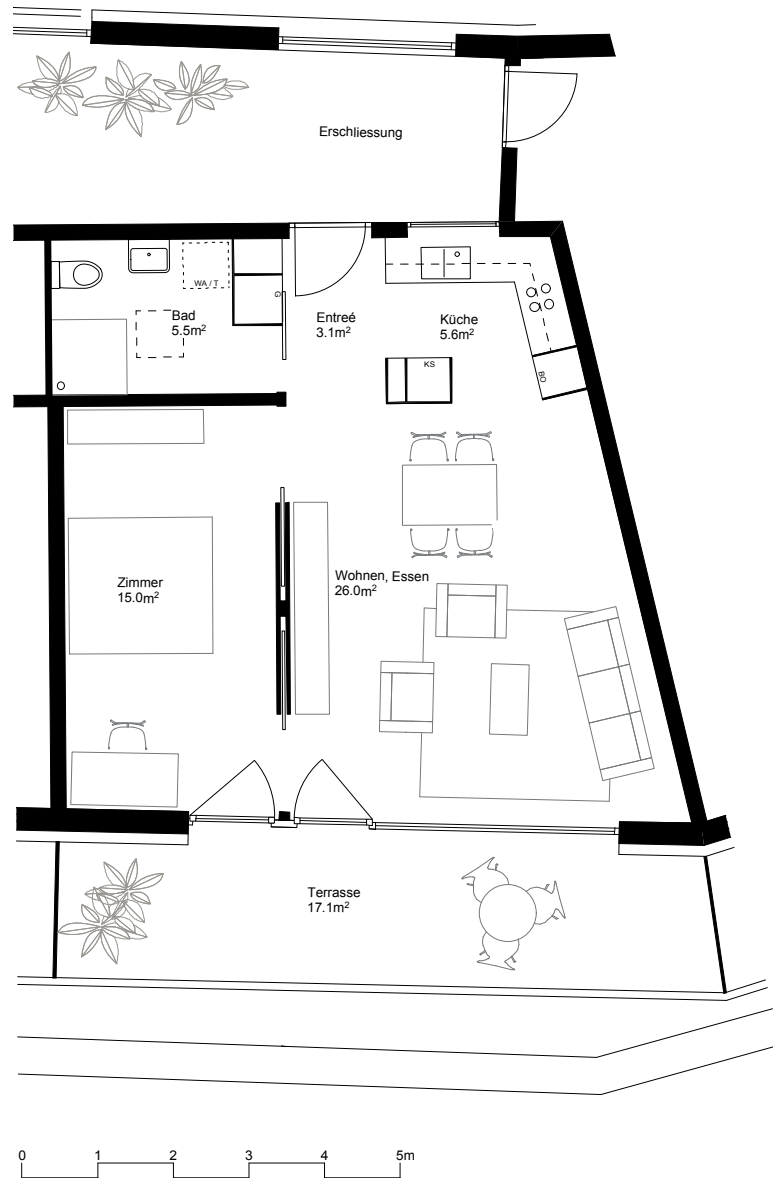

Haus Notker Labeo
Attika

3 1/2 Zimmer
Grundriss 1:100

Attika Wohnung 45

